

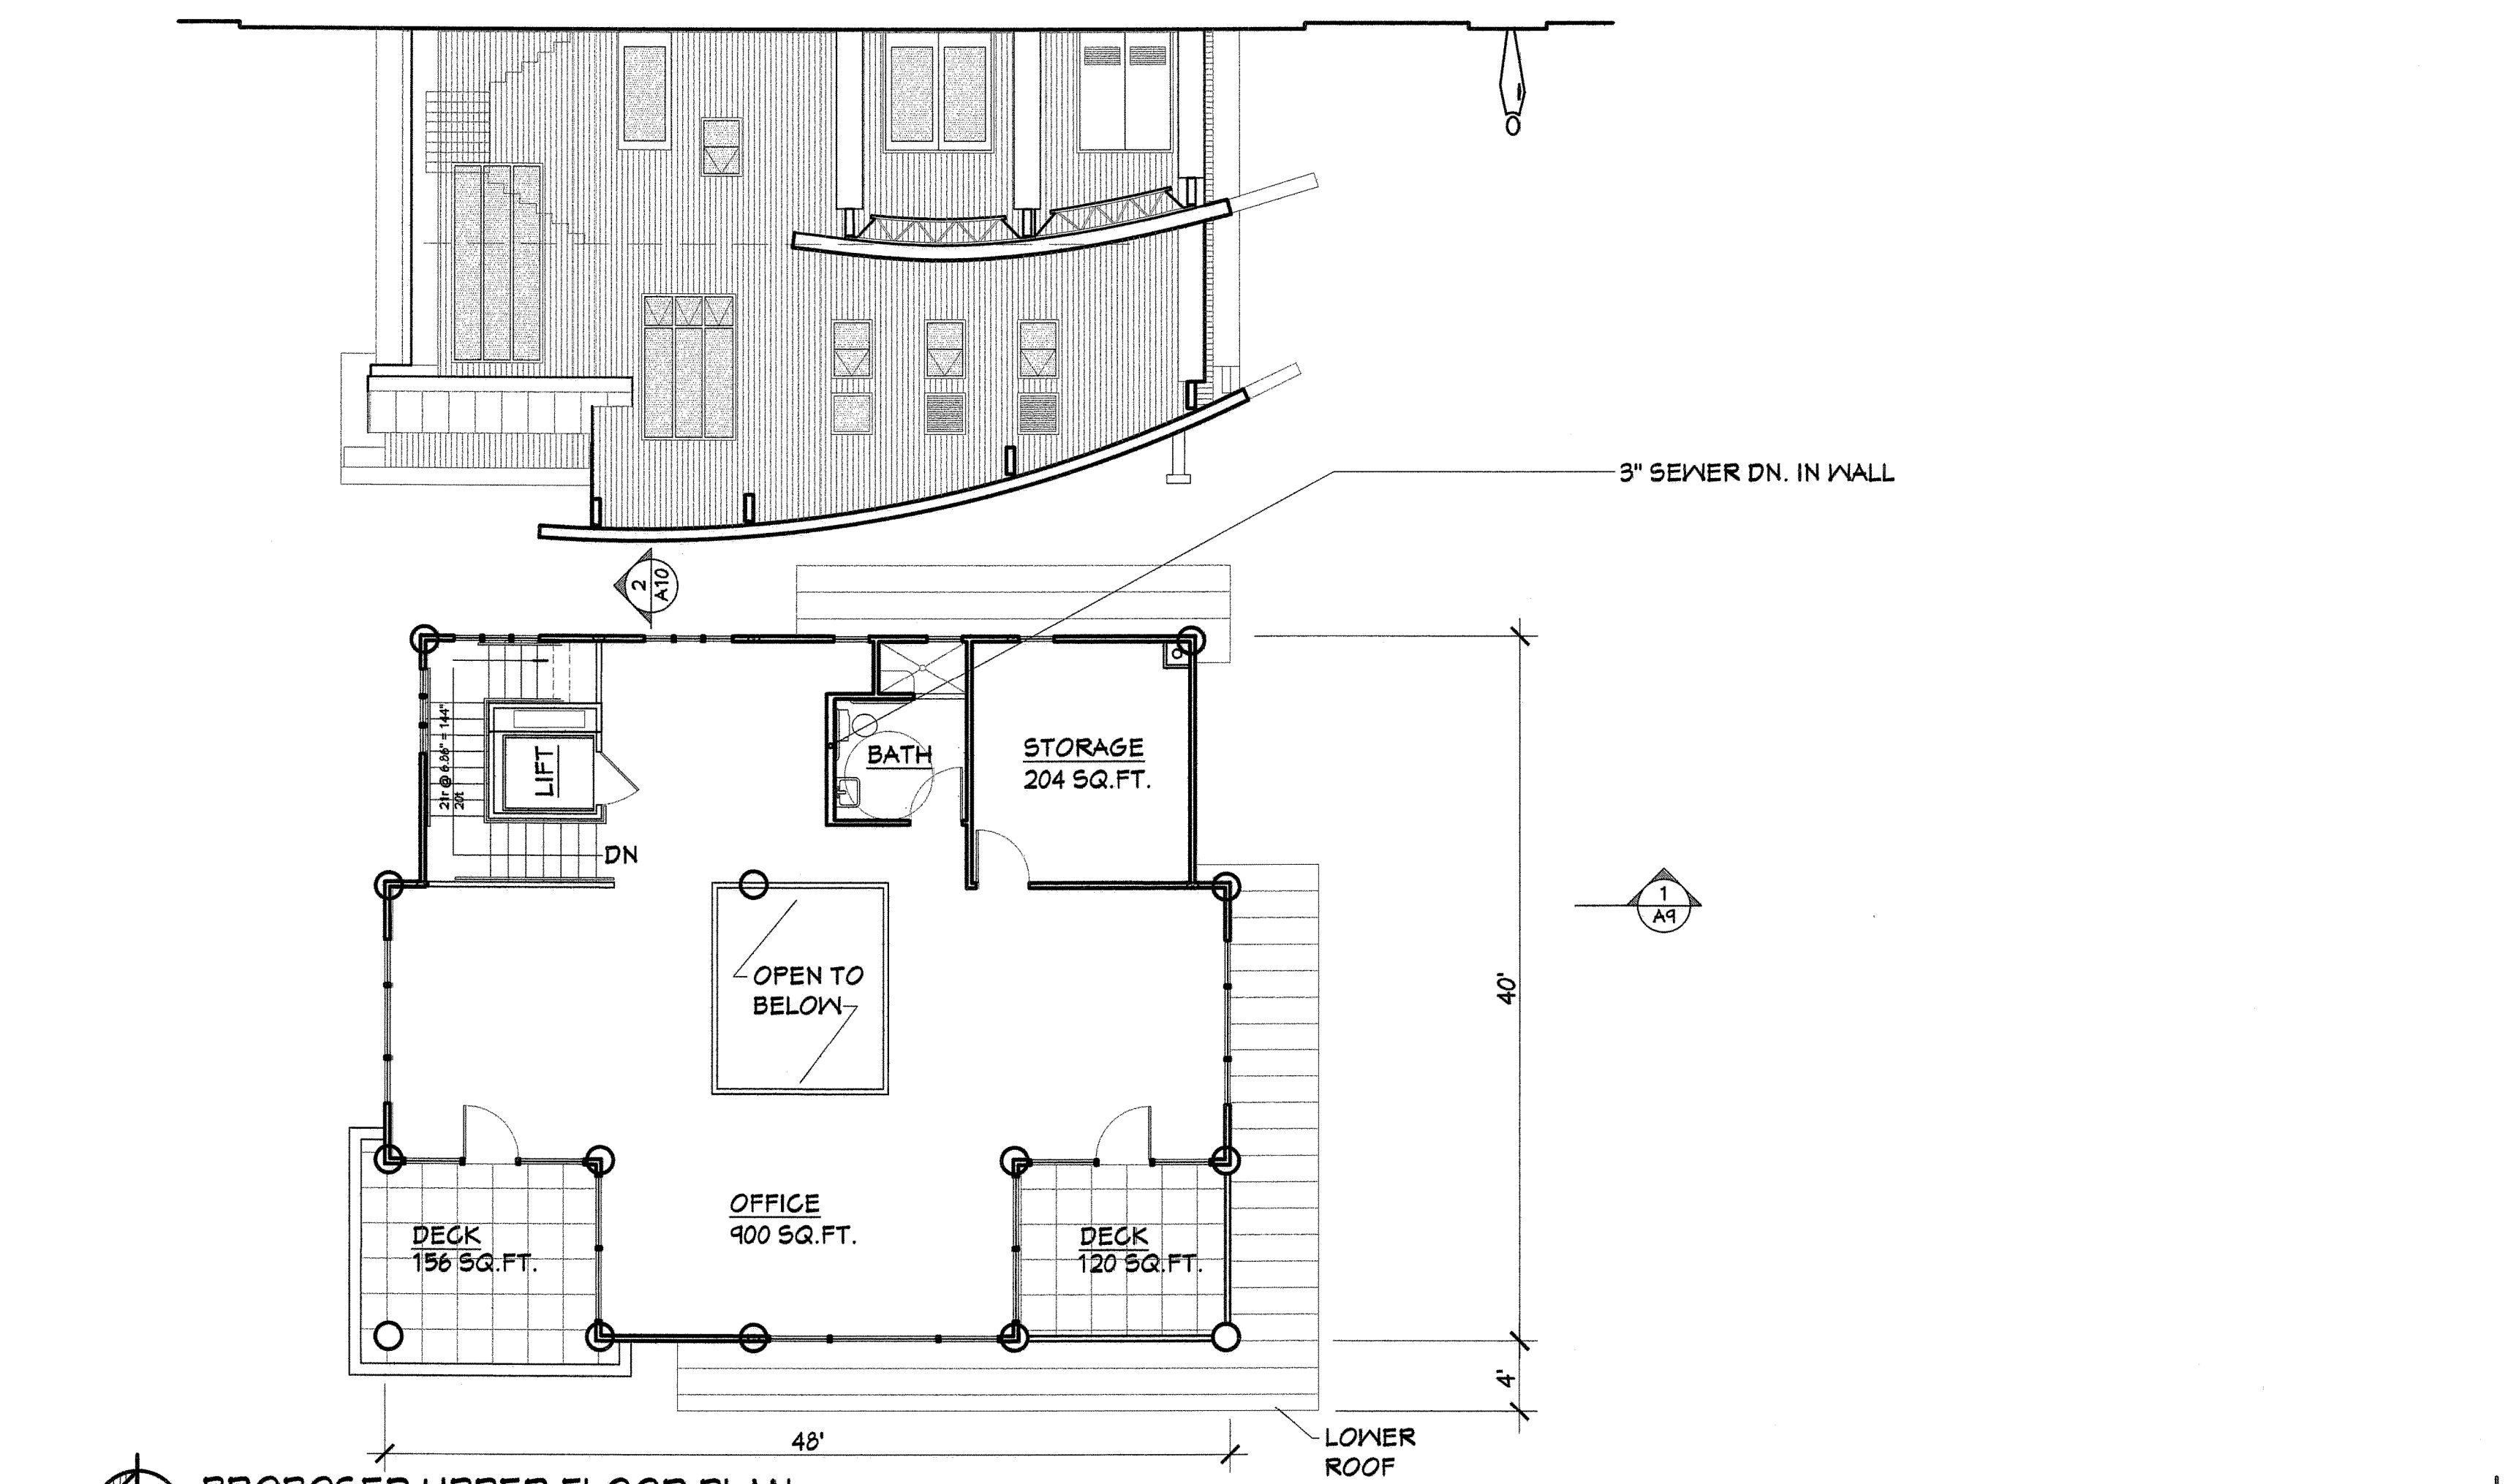



1/8" = 1'-0"
LEFT SIDE

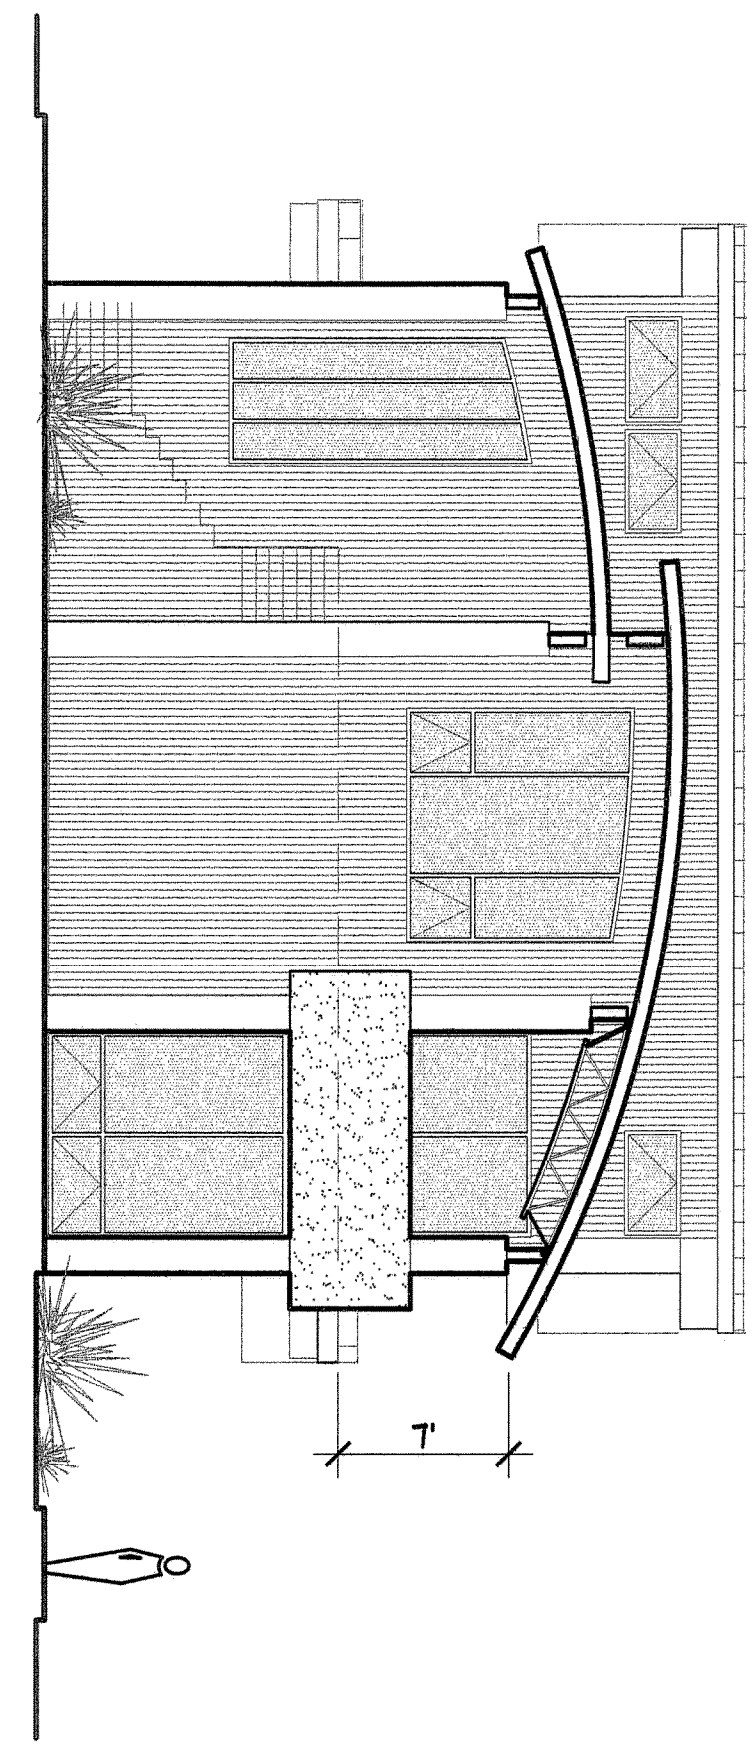

PROPOSED UPPER FLOOR PLAN

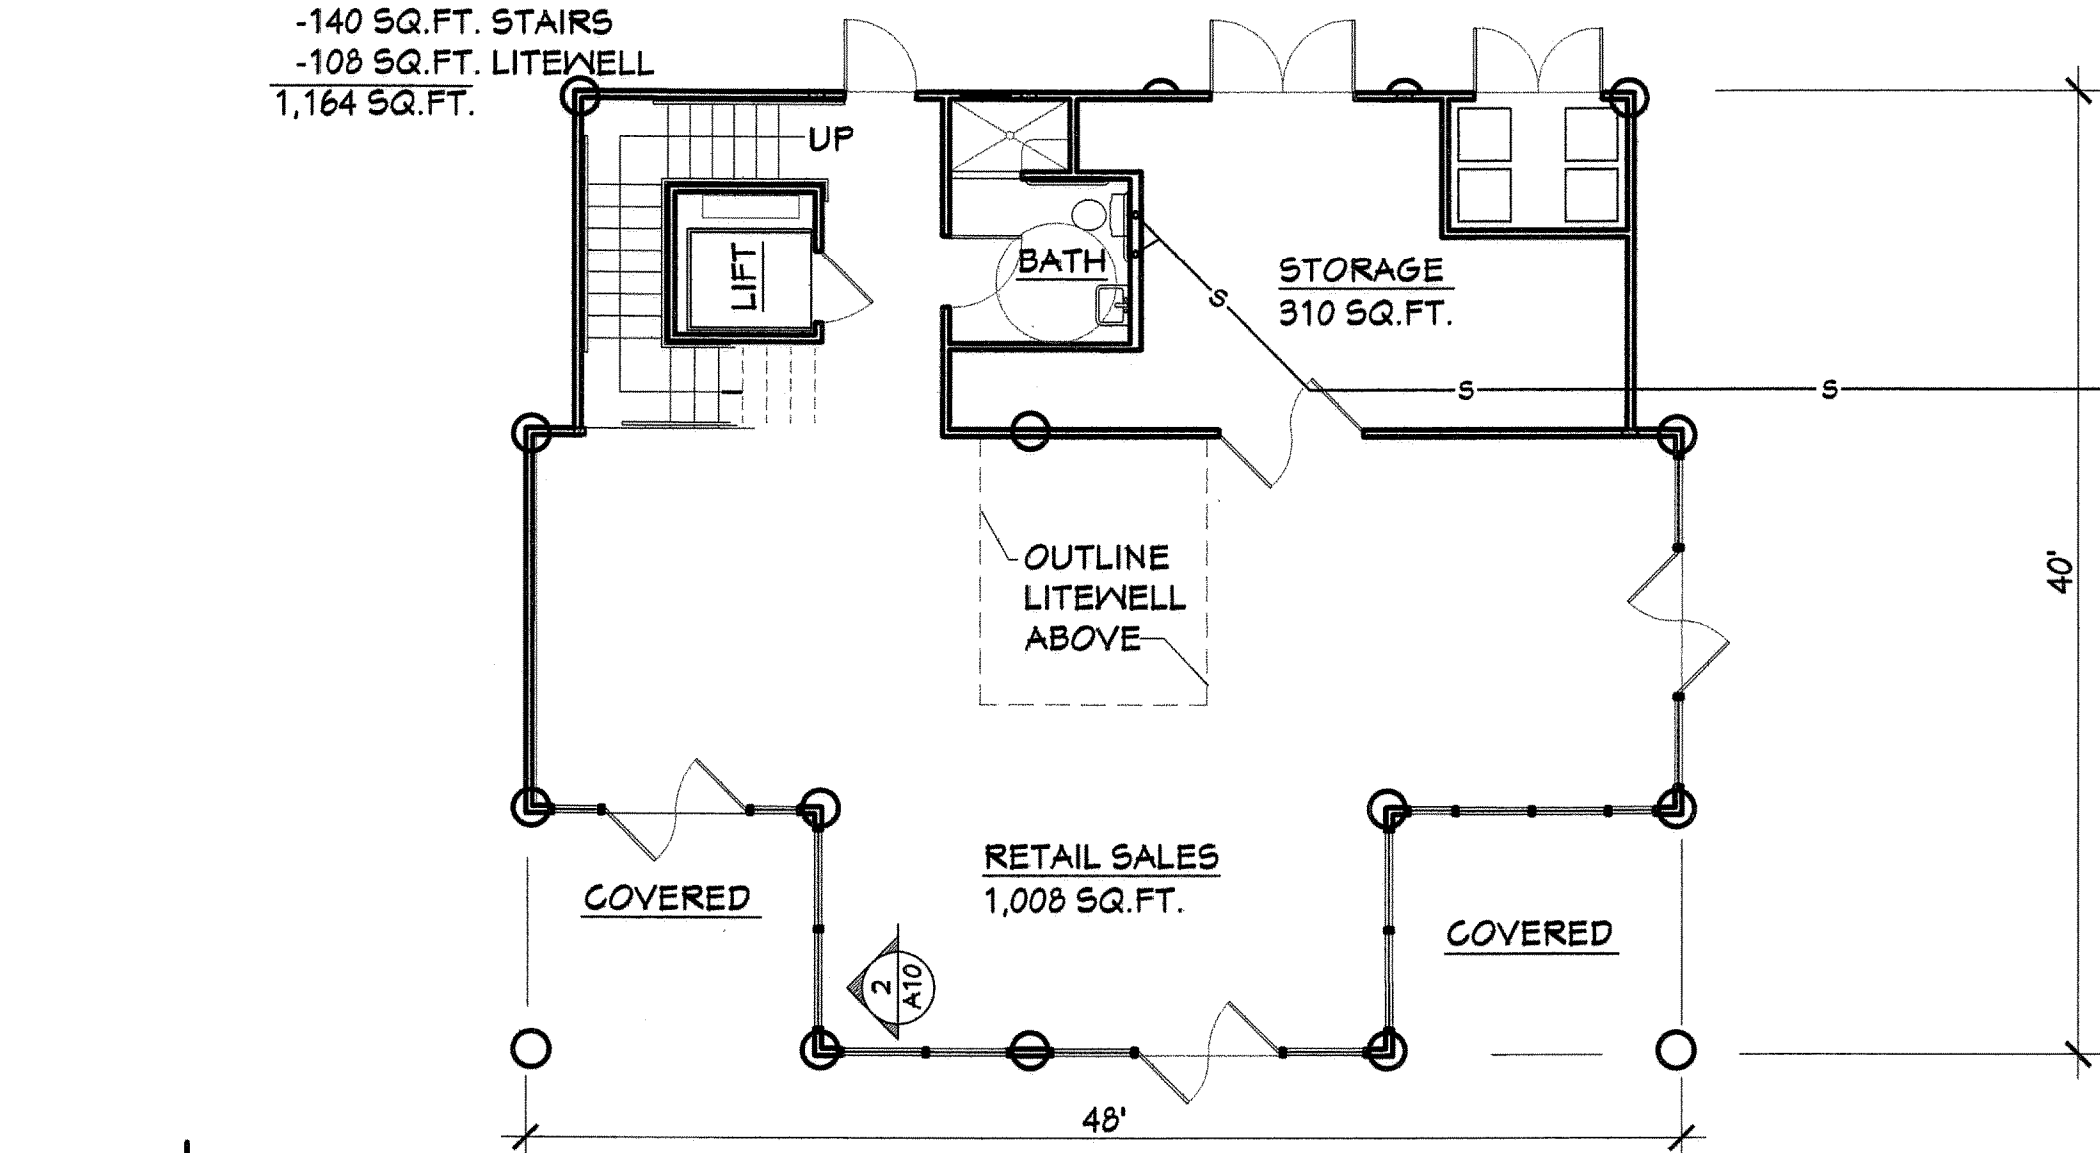

PROPOSED LOWER FLOOR PLAN

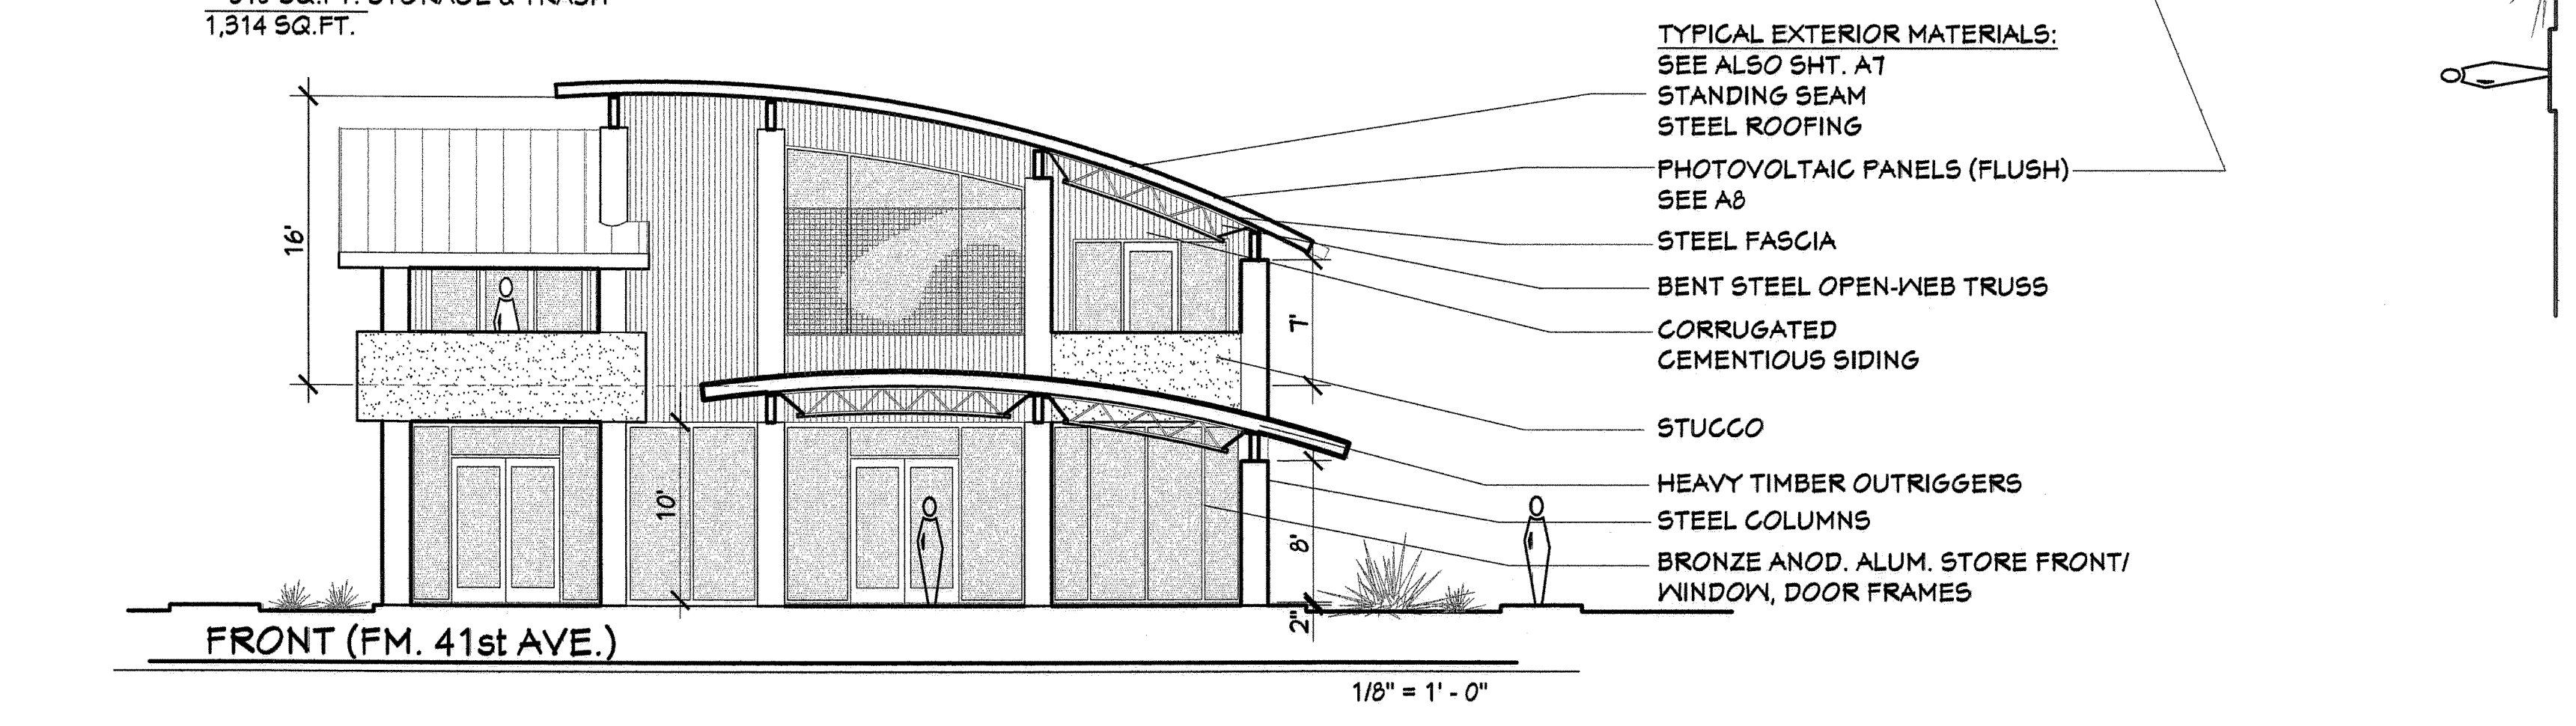

1/8" = 1'-0"
RIGHT SIDE (FM. GLADYS AVE.)

Revisions	By

Prepared by:
The Envirofects
Frank Phanton, Architect C 24515
150 Felter St., Ste. G, Santa Cruz, CA 95060 475-5841 Envirofects.com

PROPOSED MIXED USE BUILDING FOR:
RICKEY FELDNER
1090 41st AVE.
SANTA CRUZ, CA 95062

APN 093-112-27

Date	02/02/11
Scale	A5 NOTED
Drawn	duMont
Job	FELDNER
Sheet	A6
of 10	Sheets