


Revisions	By

Prepared by:
The Envirofects
 Frank Phanton, Architect C 24515
 150 Felker St., Ste. G, Santa Cruz, CA 95060 475-5841 Envirofects.com

APN 093-112-27

PROPOSED MIXED USE BUILDING FOR:
RICKEY FELDNER
 1090 41st AVE.
 SANTA CRUZ, CA 95062

Date 02/02/11
 Scale AS NOTED
 Drawn duMont
 Job FELDNER
 Sheet **A9**
 of 10 Sheets

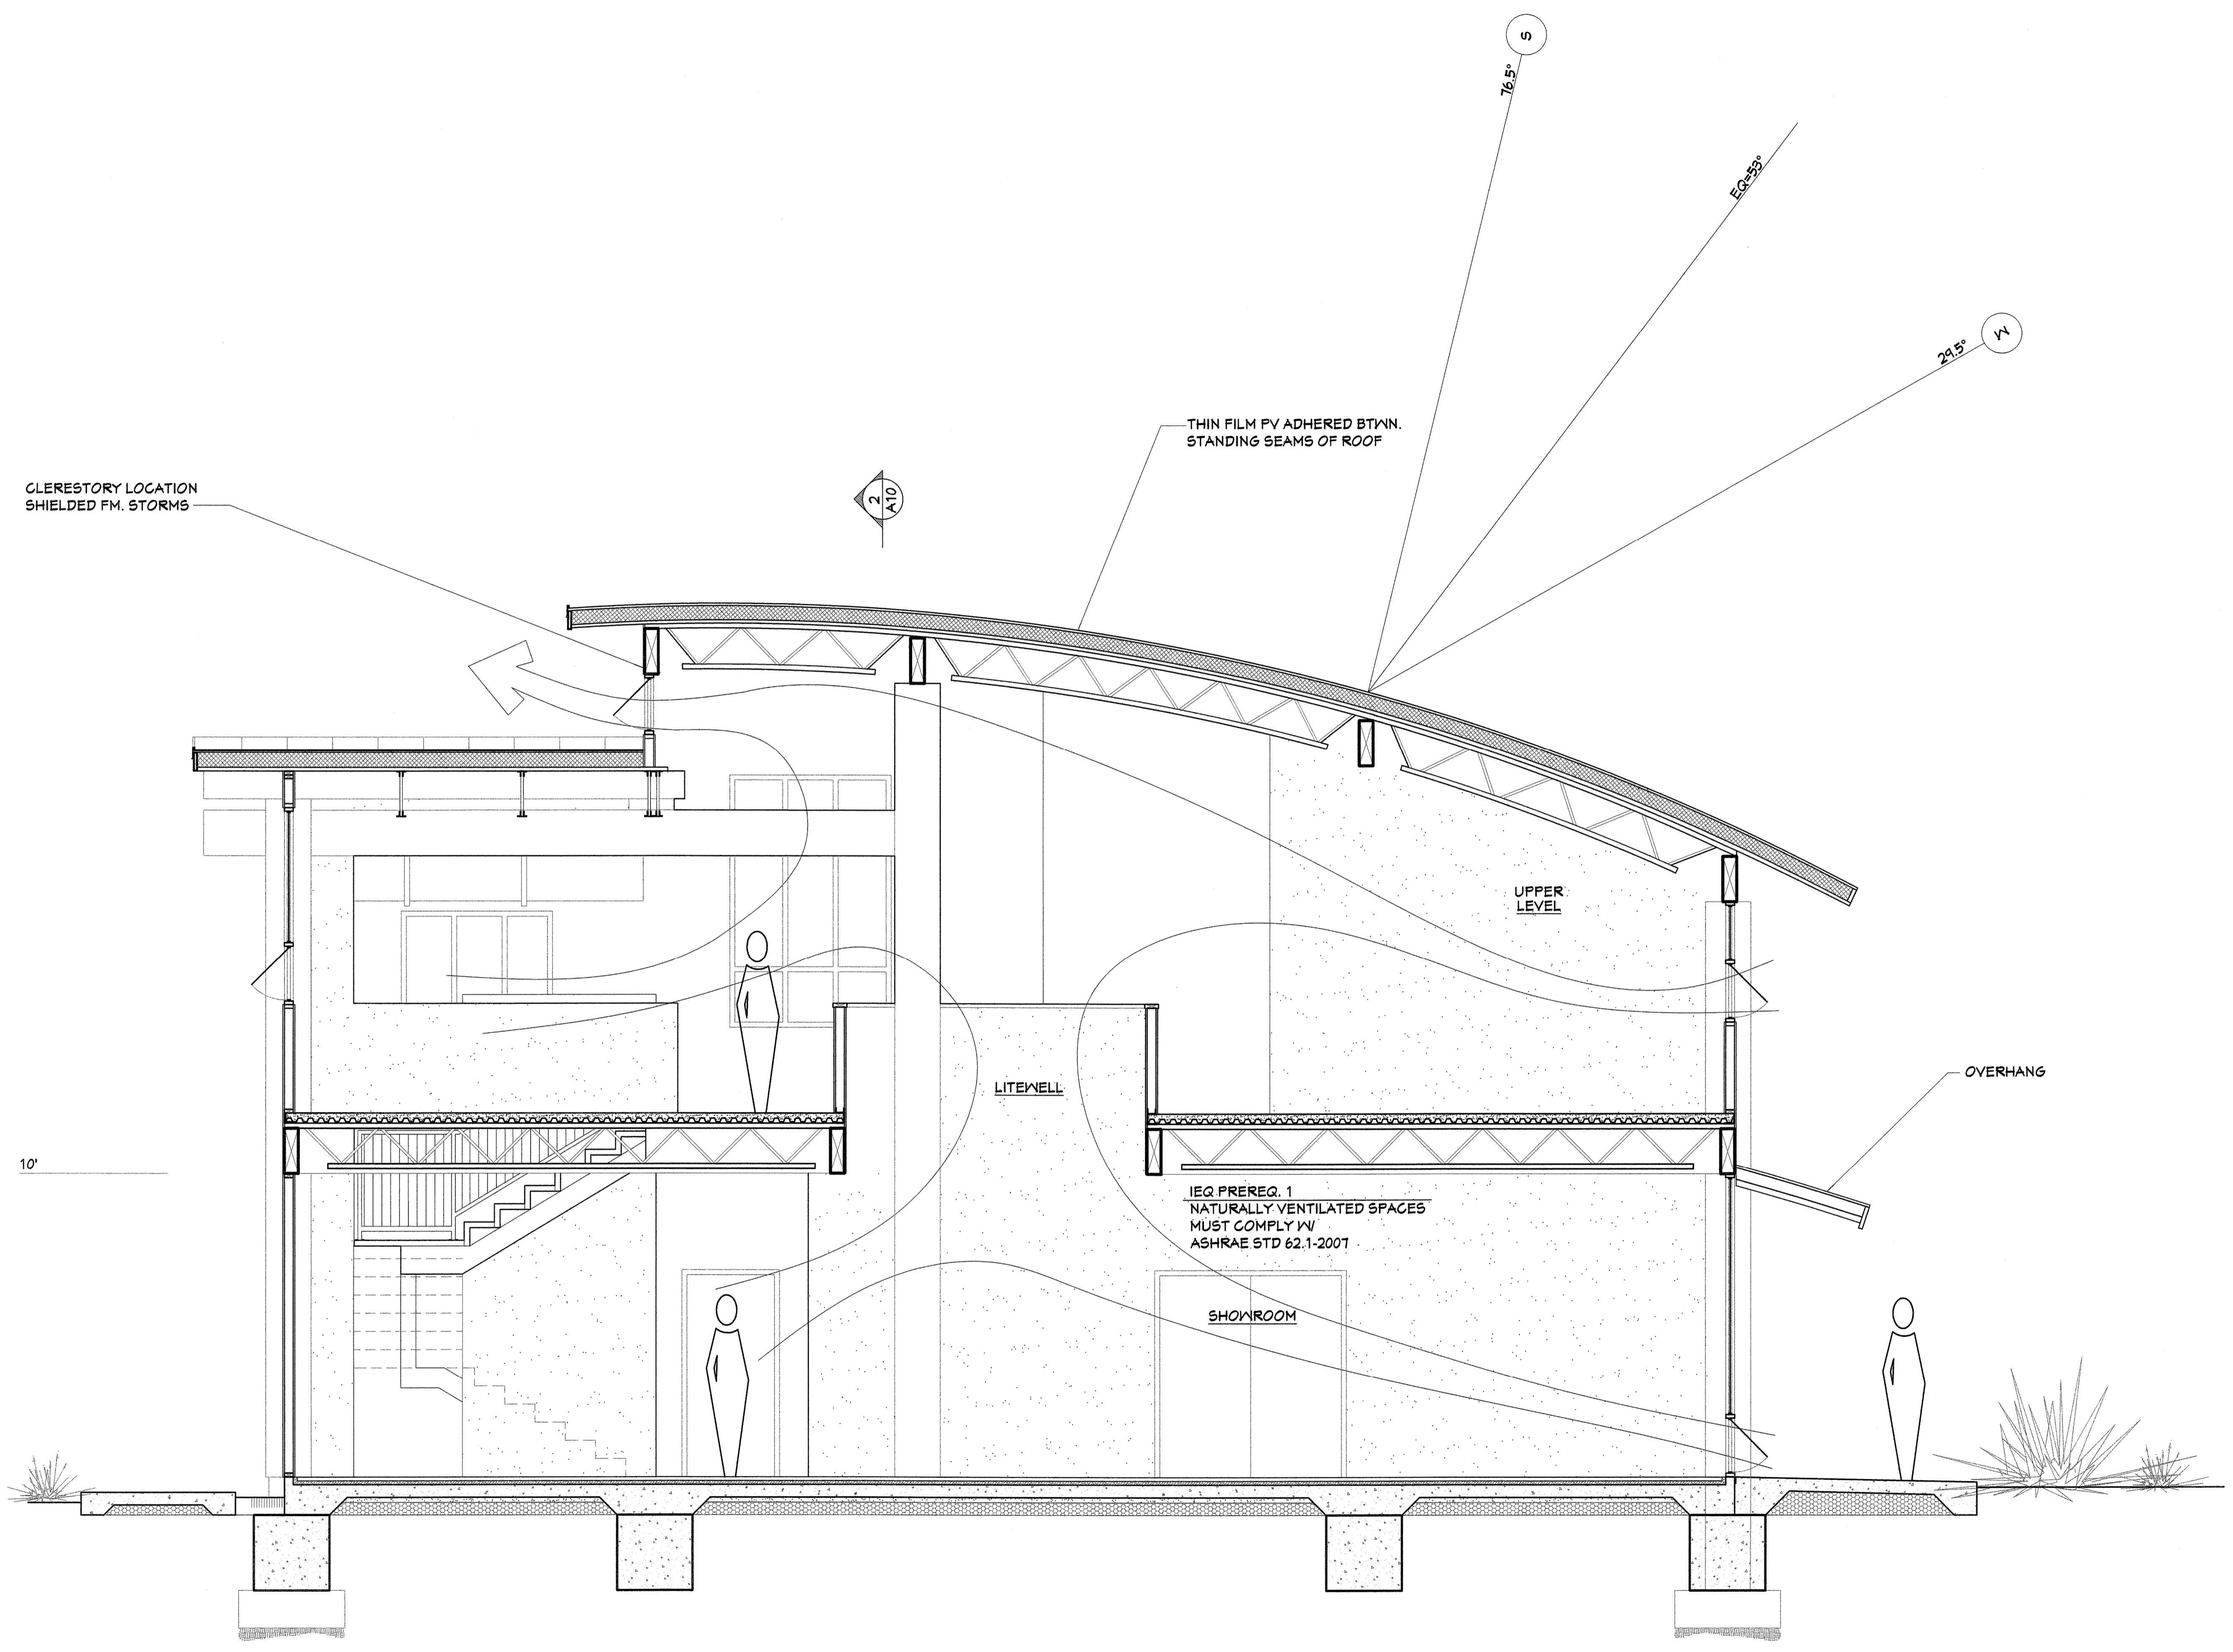

1 SECTION

3/8" = 1' - 0"