

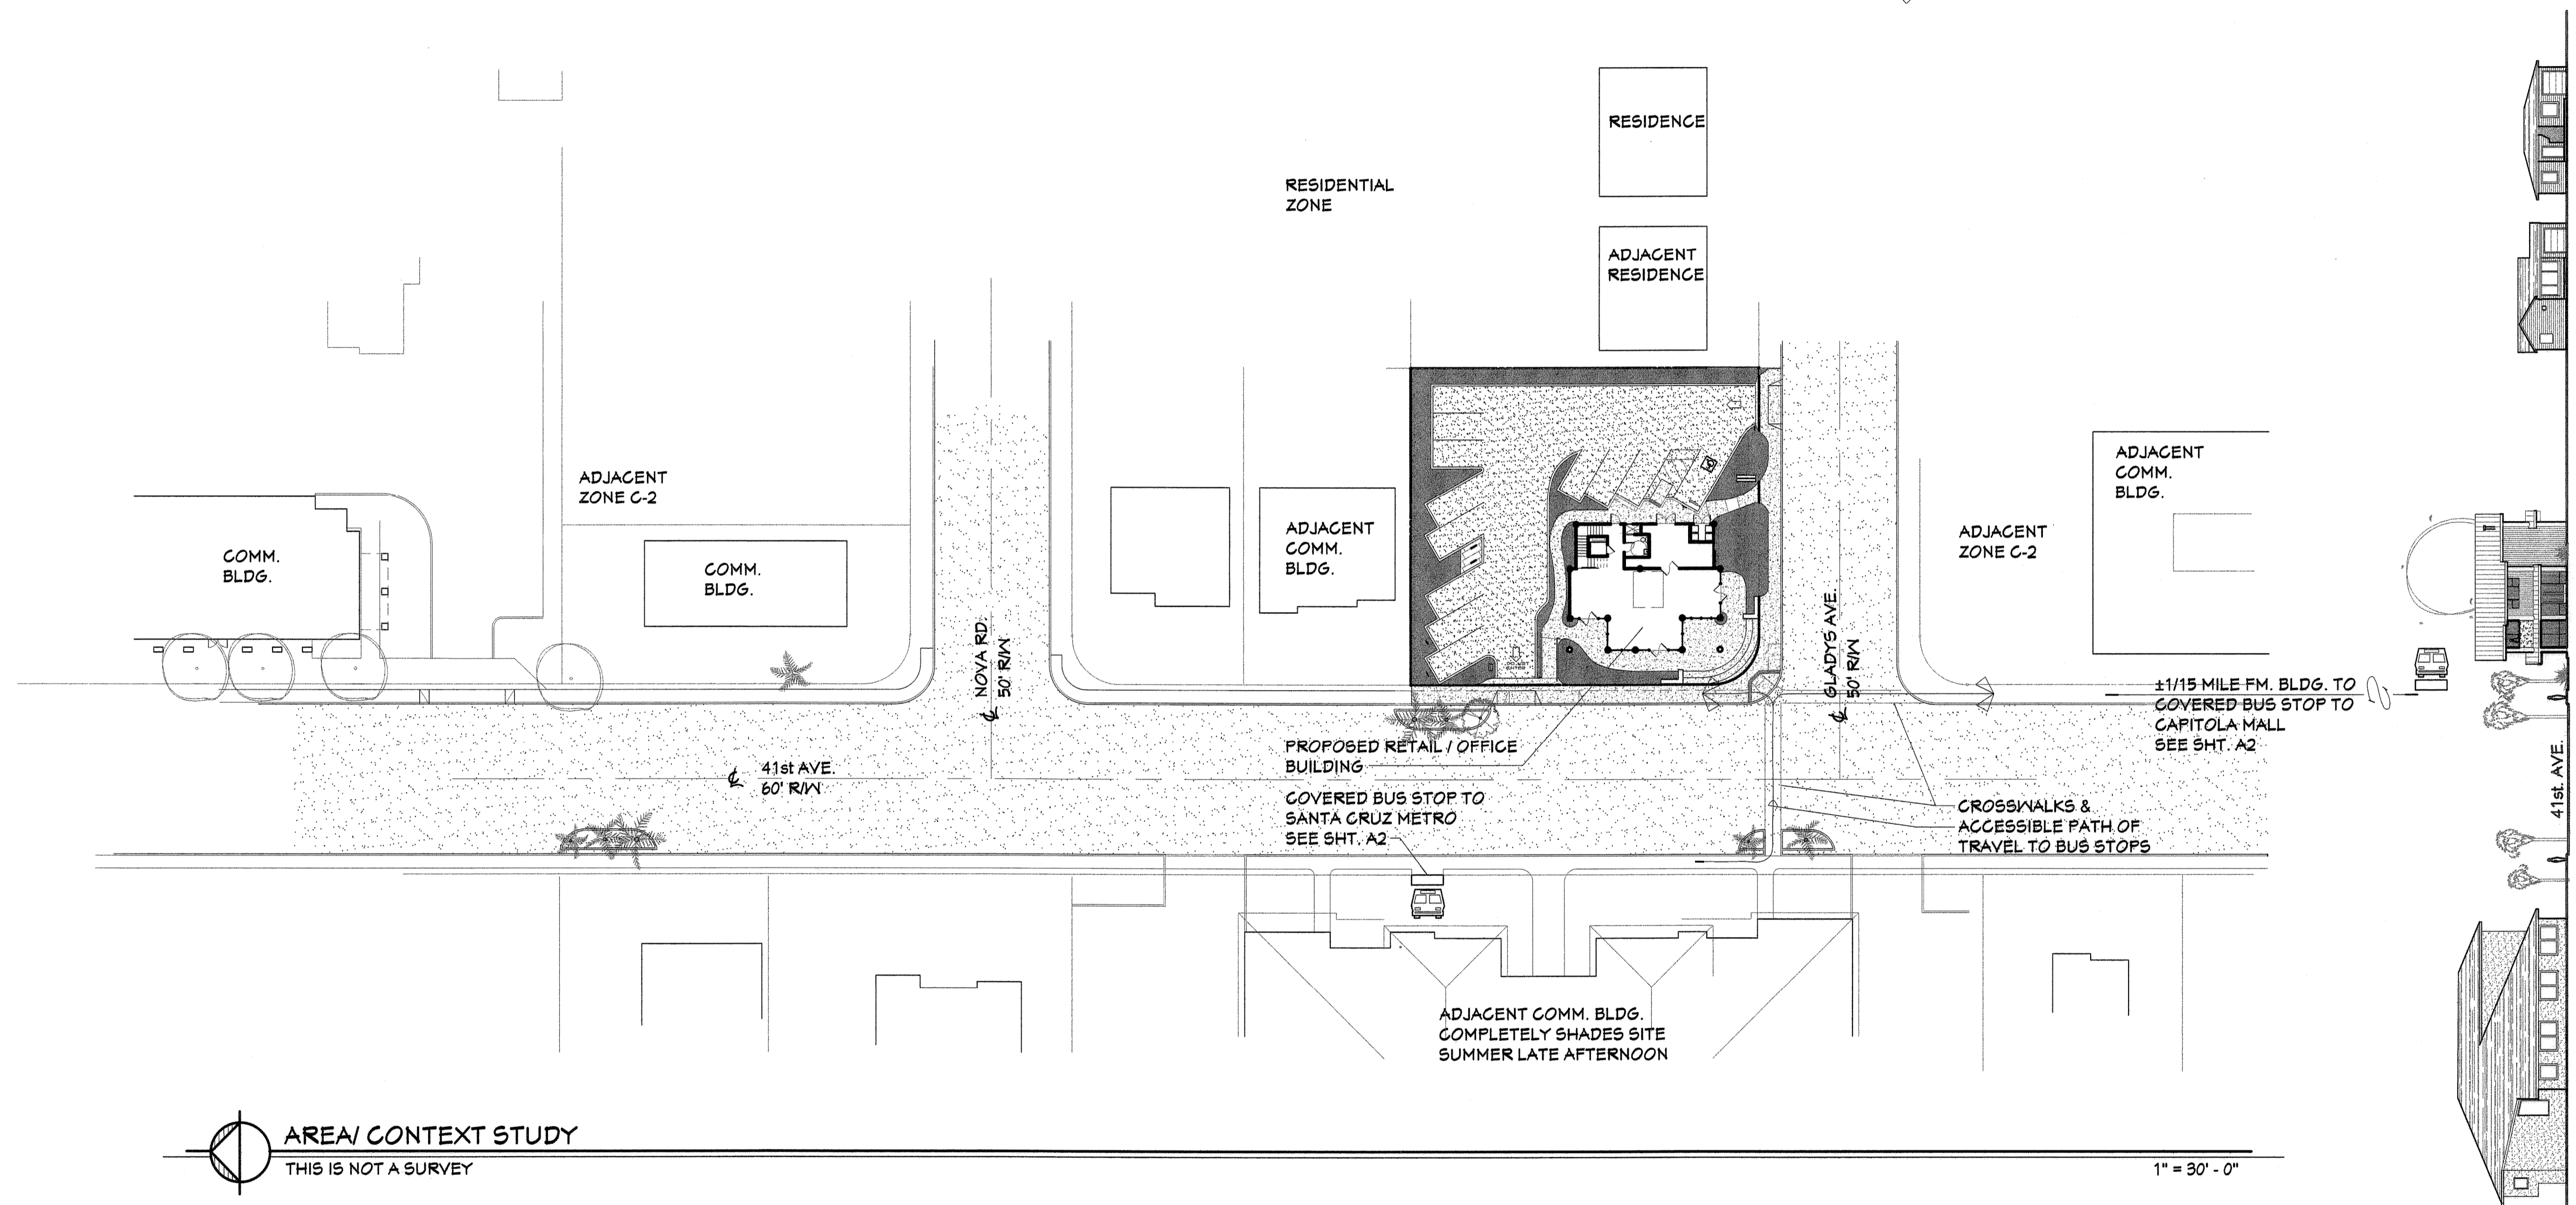


| Revisions | By |
|-----------|----|
|           |    |
|           |    |
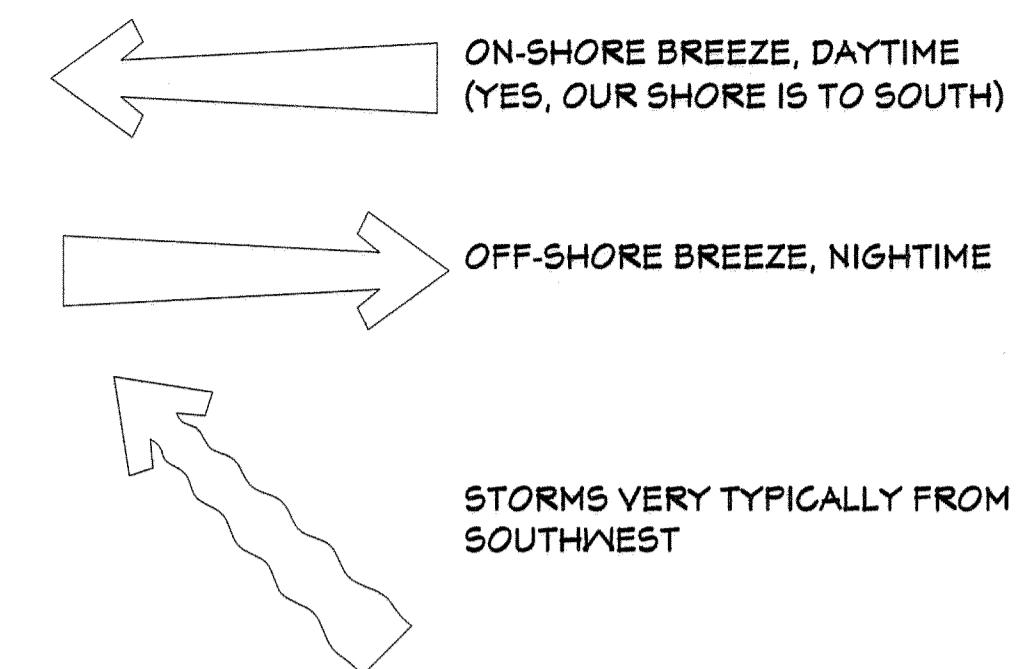

AREA CONTEXT STUDY  
THIS IS NOT A SURVEY

1" = 30' - 0"

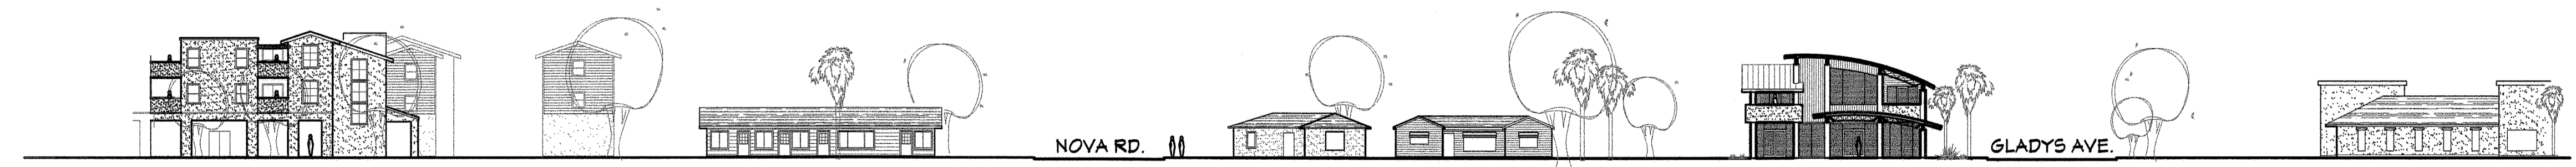

STREETSCAPE  
(FM. 41st AVE.)

STREETSCAPE  
(FM. GLADYS AVE.)

Prepared by:  
**The Enviroctects**  
Frank Phanton, Architect C 24515  
150 Felker St., Ste. G, Santa Cruz, CA 95060 475-5841 Enviroctects.com

APN 099-112-27

PROPOSED MIXED USE BUILDING FOR:  
**RICKEY FELDNER**  
1090 41st AVE.  
SANTA CRUZ, CA 95062

Date 02/02/11  
Scale AS NOTED  
Drawn duMont  
Job FELDNER  
Sheet **A3**  
of 10 Sheets